



TLOCRT MJ 1:100
- NIVO 1 -

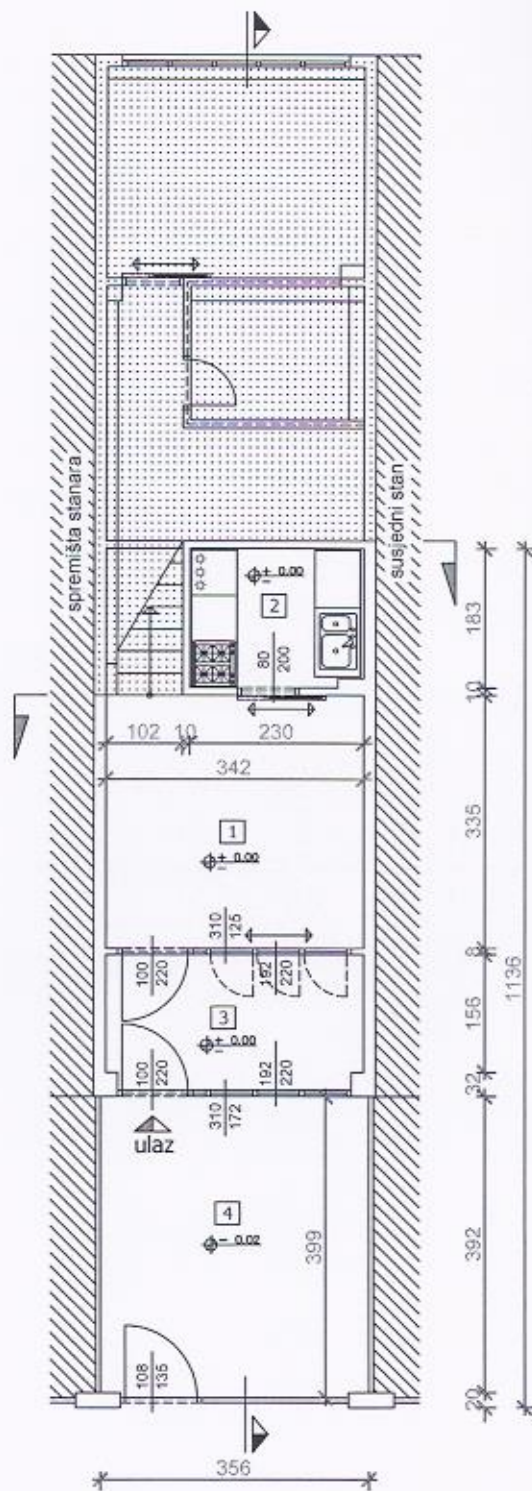

1	boravak	lamel parket	11,46 m ²
2	kuhinja	keramičke pločice	4,17 m ²
3	predprostor	keramičke pločice	6,08 m ²
4	nenatkrivena terasa	betonsko opločenje	14,17 m ²
		UKUPNO	35,88 m ²

TLOCRT MJ 1:100
- NIVO 2 -

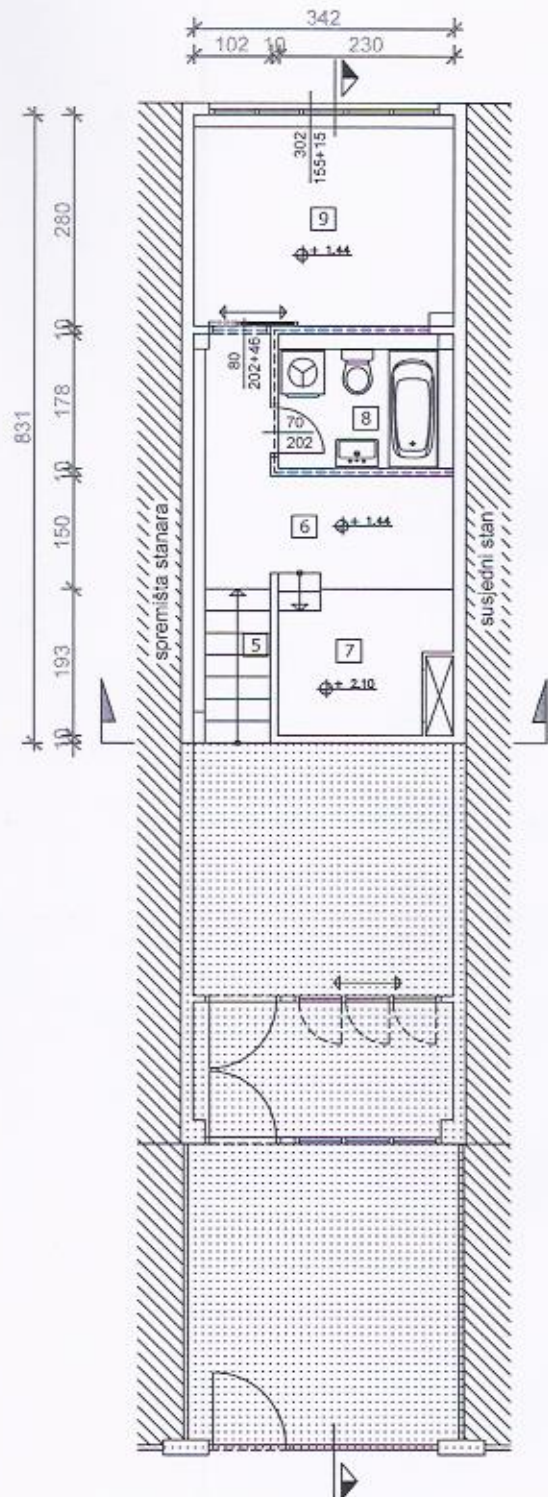

5	stubište	drvo	2,01 m ²
6	hodnik	lamel parket	7,00 m ²
7	radni prostor	lamel parket	3,99 m ²
8	kupaonica	keramičke pločice	4,05 m ²
9	soba	lamel parket	9,58 m ²
		UKUPNO	26,63 m ²
		SVEUKUPNO	62,51 m ²

ELABORAT ZA SANACIJU DEVASTIRANE
STAMBENE JEDINICE / STANA

INVESTITOR:
MINISTARSTVO HRVATSKIH BRANITELJA RH
ADRESA:
Slavonski Brod, Naselje Andrije Hebranga 8/34

PROJEKTANT :
Dragan Tunjić, ing. građ.
ŠIFRA ELABORATA :
BPSBAH001

