


Ivana Mažuranića 27, Velika Gorica

NOVO STANJE

Prizemlje

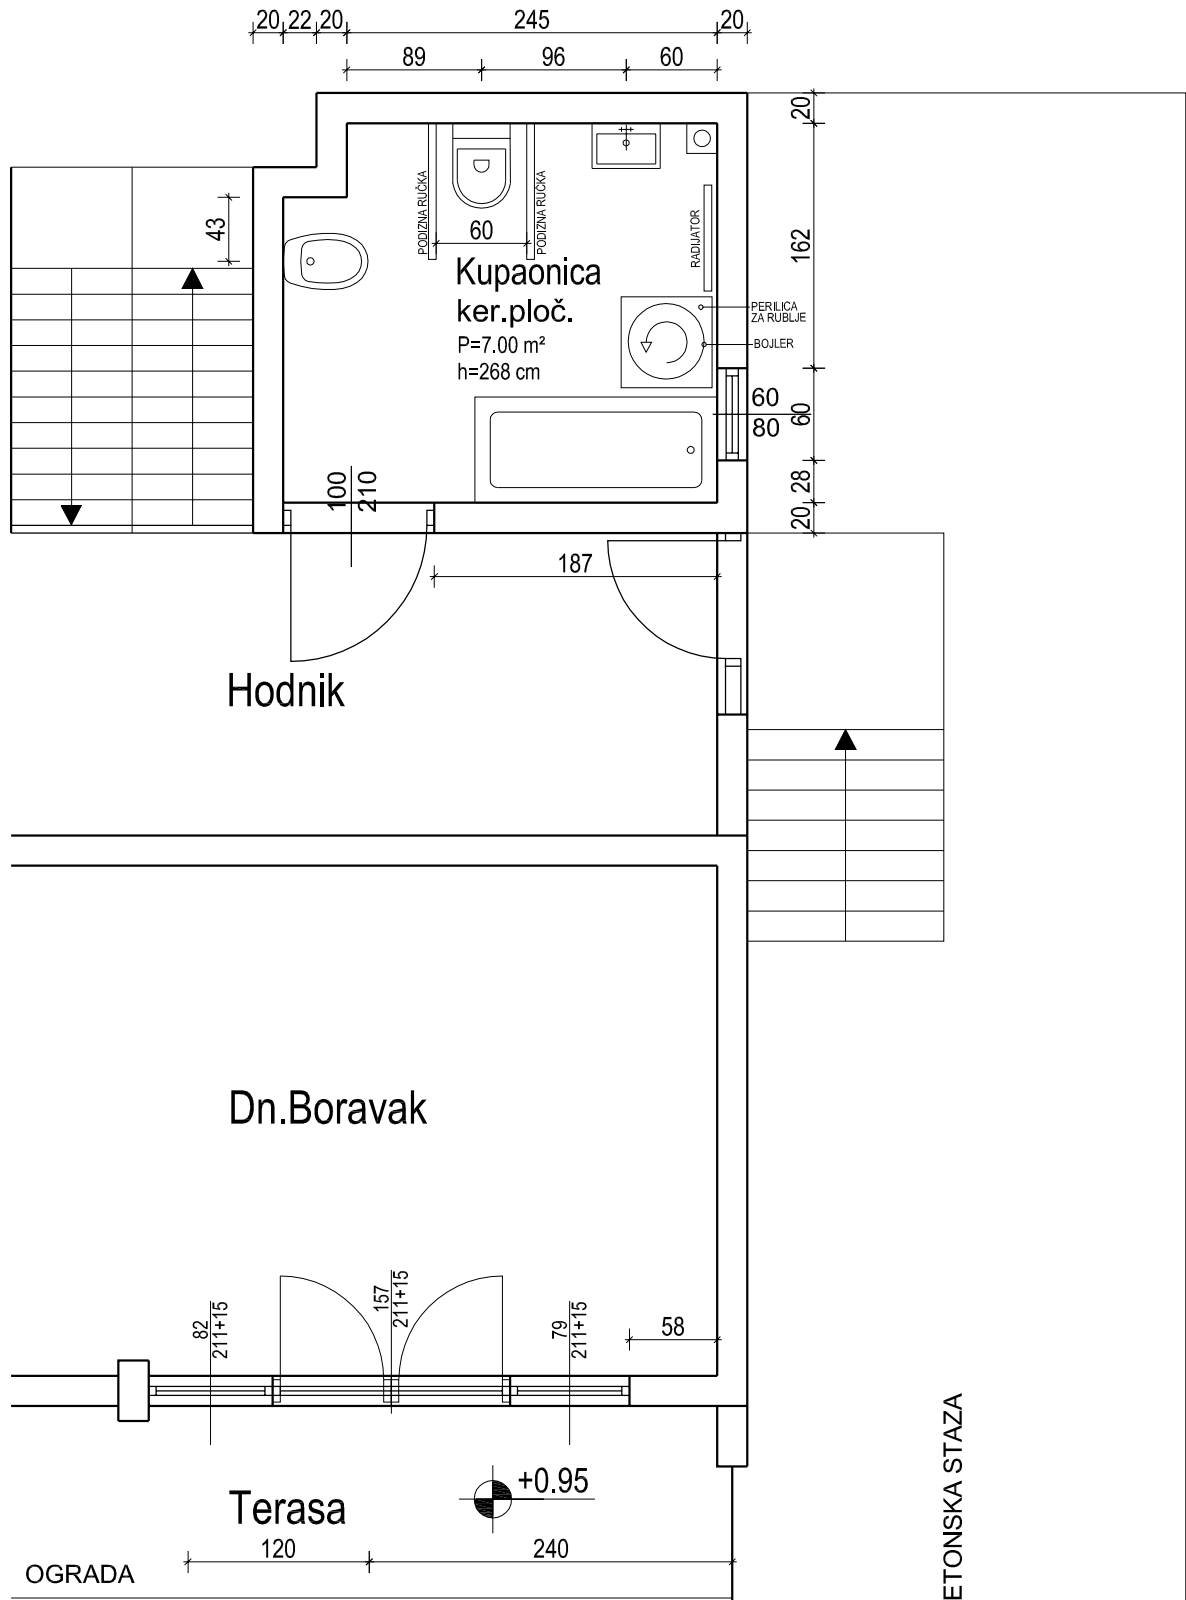

PRILAZNA RAMPA, VIDI DETLJ "A"

POSTOJEĆA BETONSKA STAZA