


NOVO STANJE

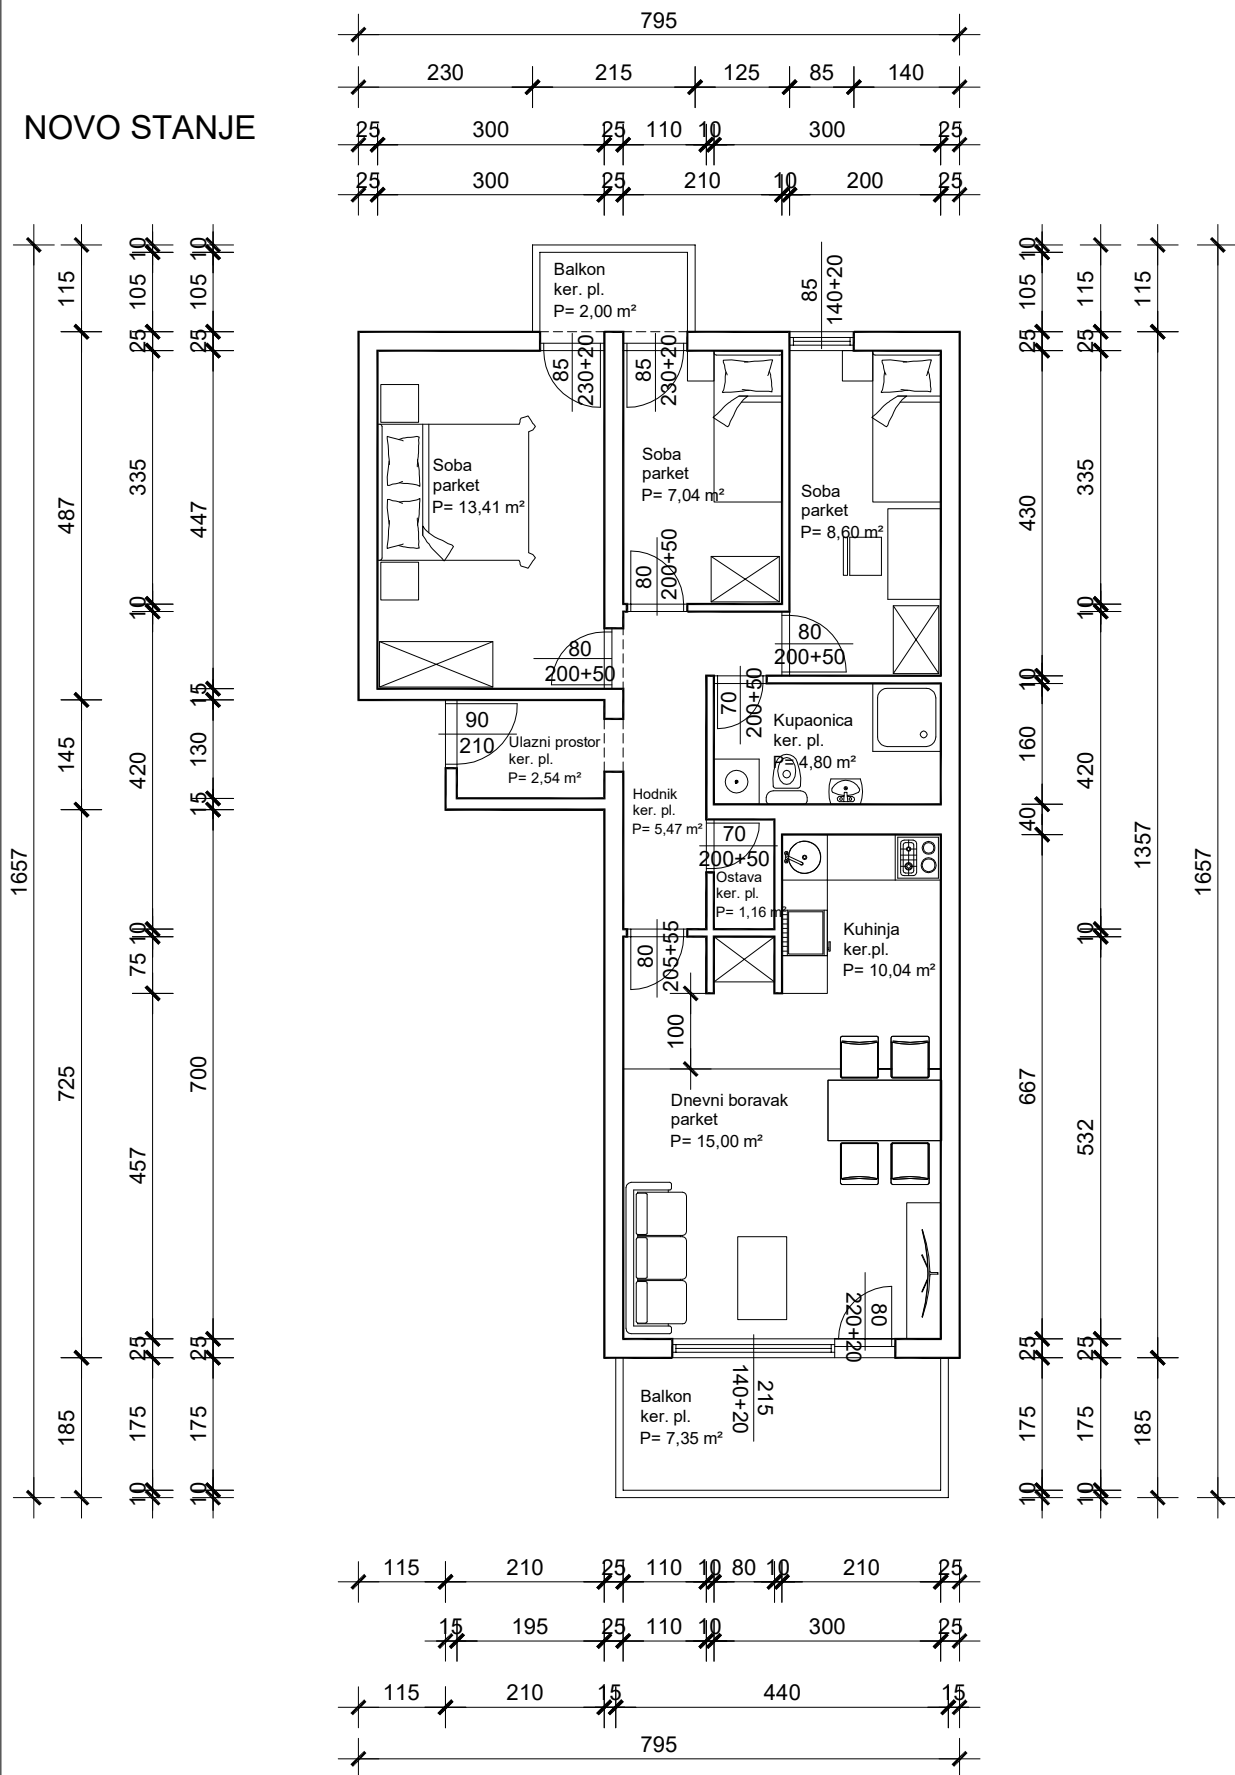

TLOCRT  
STANA  
M 1:100