


ZATEČENO STANJE

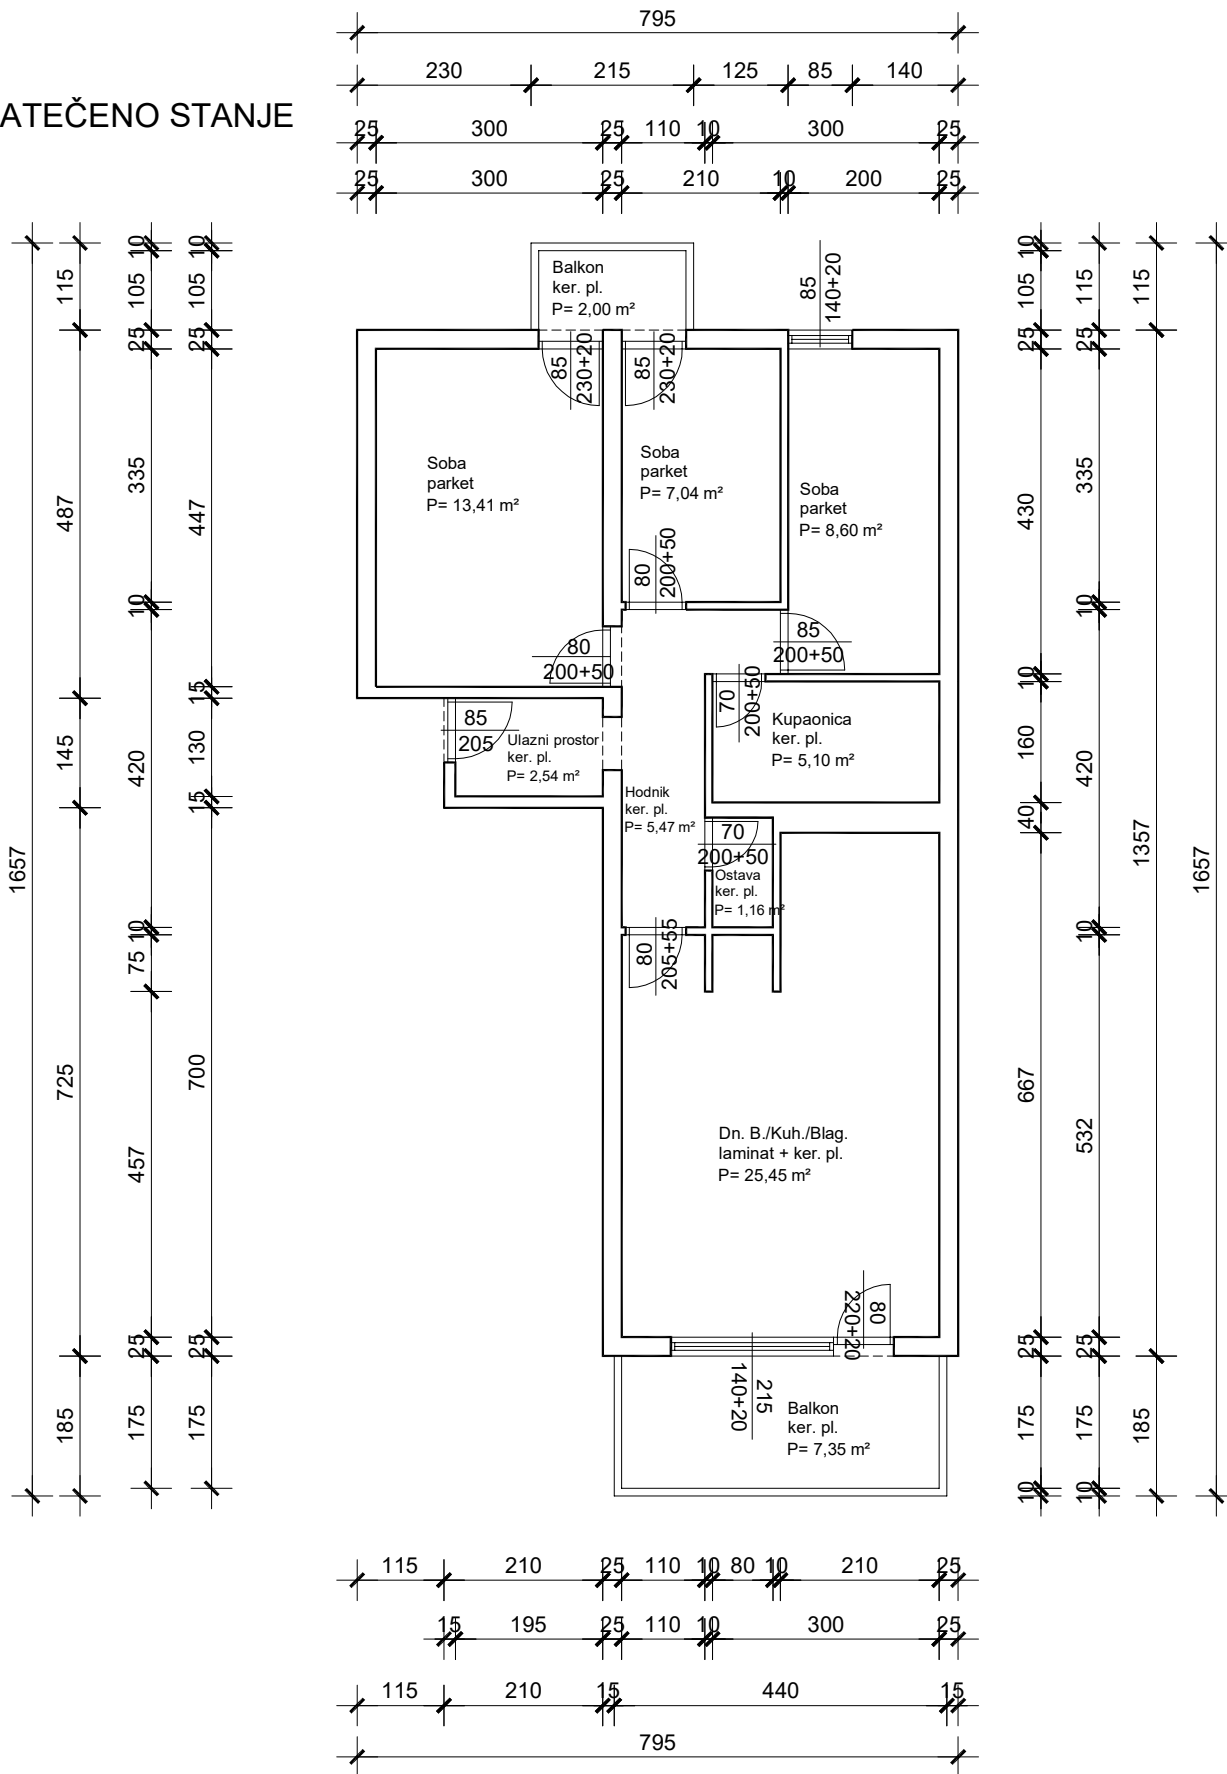

TLOCRT
STANA
M 1:100